




**TOP VIEW**

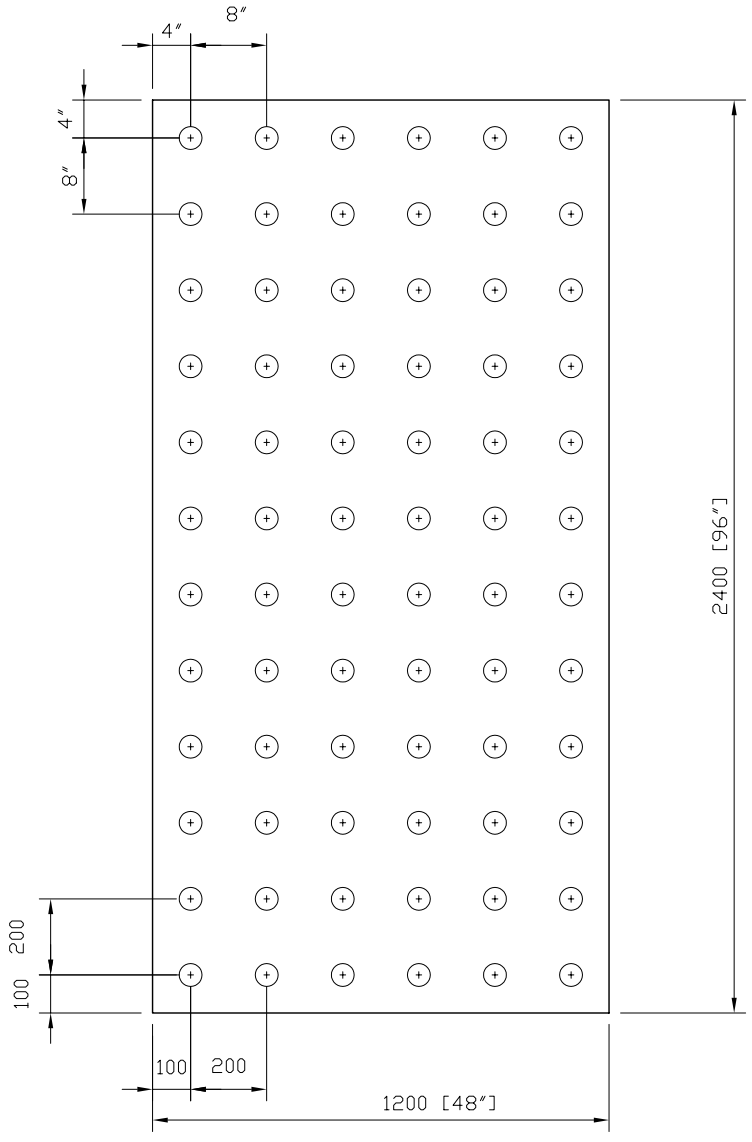

**FRONT VIEW**

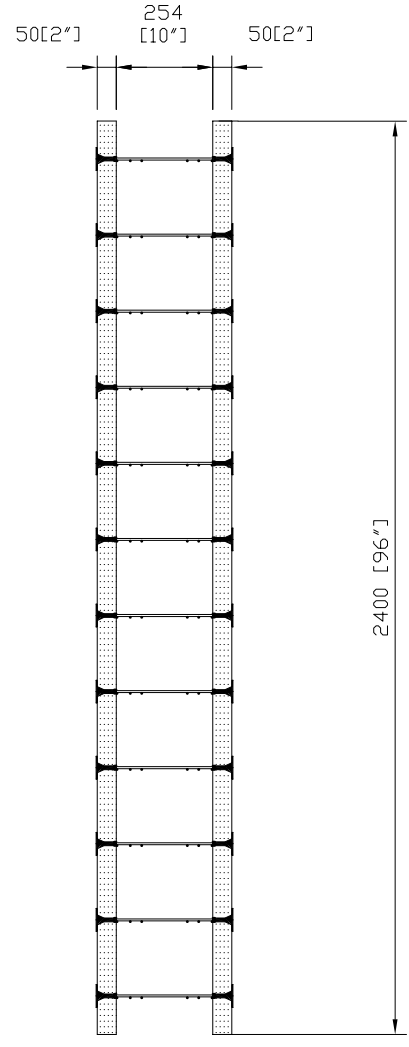

**SIDE VIEW**

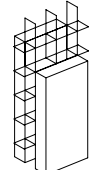

**HI-TECH BUILDING SYSTEMS CORPORATION**

B-57 Corstate Ave.  
 Concord, Ontario,  
 L4K 4Y2, Canada  
 Tel: (905)738-0567  
 Fax: (905)738-0628  
 E-mail: htbs@connection.com

**Armopanel™**  
 Wall System

**250mm (10") H-PLAIN PANEL**

REV. NO.	REV. DATE:	FILE:	DWG NO.
DRAWN BY PR	DATE:	SCALE: 1:20	<b>P-04</b>