



TOP VIEW

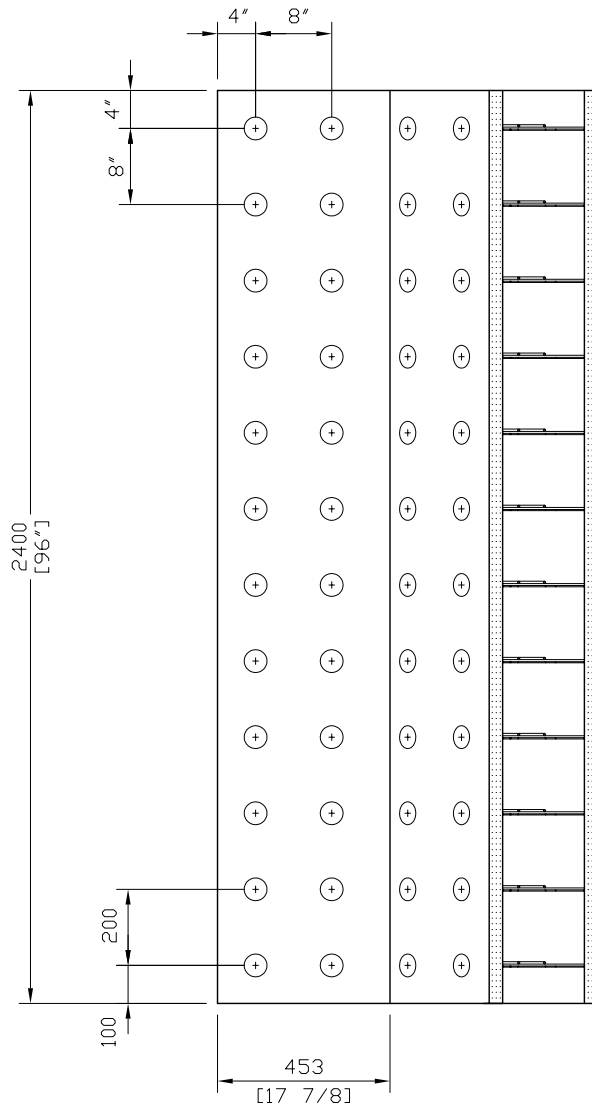

FRONT VIEW

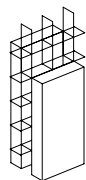

Armopanel™
Wall System

**HI-TECH BUILDING
SYSTEMS
CORPORATION**

B-57 Corstate Ave.
Concord, Ontario,
L4K 4Y2, Canada
Tel: (905)738-0567
Fax: (905)738-0628
E-mail: htbs@connection.com

300mm (12") 45° CORNER PANEL

| | | | |
|-------------|------------|-------------|-------------|
| REV. NO. | REV. DATE: | FILE: | DWG NO. |
| DRAWN BY PR | DATE: | SCALE: 1:20 | P-23 |