



TOP VIEW

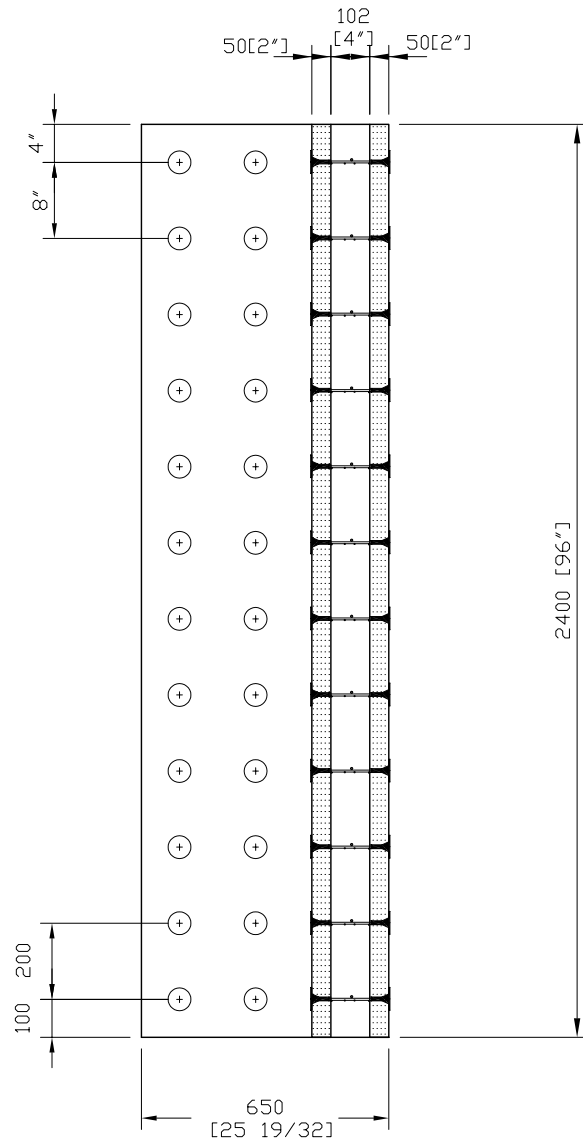

FRONT VIEW

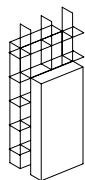

**Armopanel™**  
Wall System

HI-TECH BUILDING  
SYSTEMS  
CORPORATION

B-57 Corstate Ave.  
Concord, Ontario,  
L4K 4Y2, Canada  
Tel: (905)738-0567  
Fax: (905)738-0628  
E-mail: htbs@connection.com

100mm (4") 90° CORNER PANEL

|             |            |             |             |
|-------------|------------|-------------|-------------|
| REV. NO.    | REV. DATE: | FILE:       | DWG NO.     |
| DRAWN BY PR | DATE:      | SCALE: 1:20 | <b>P-13</b> |